
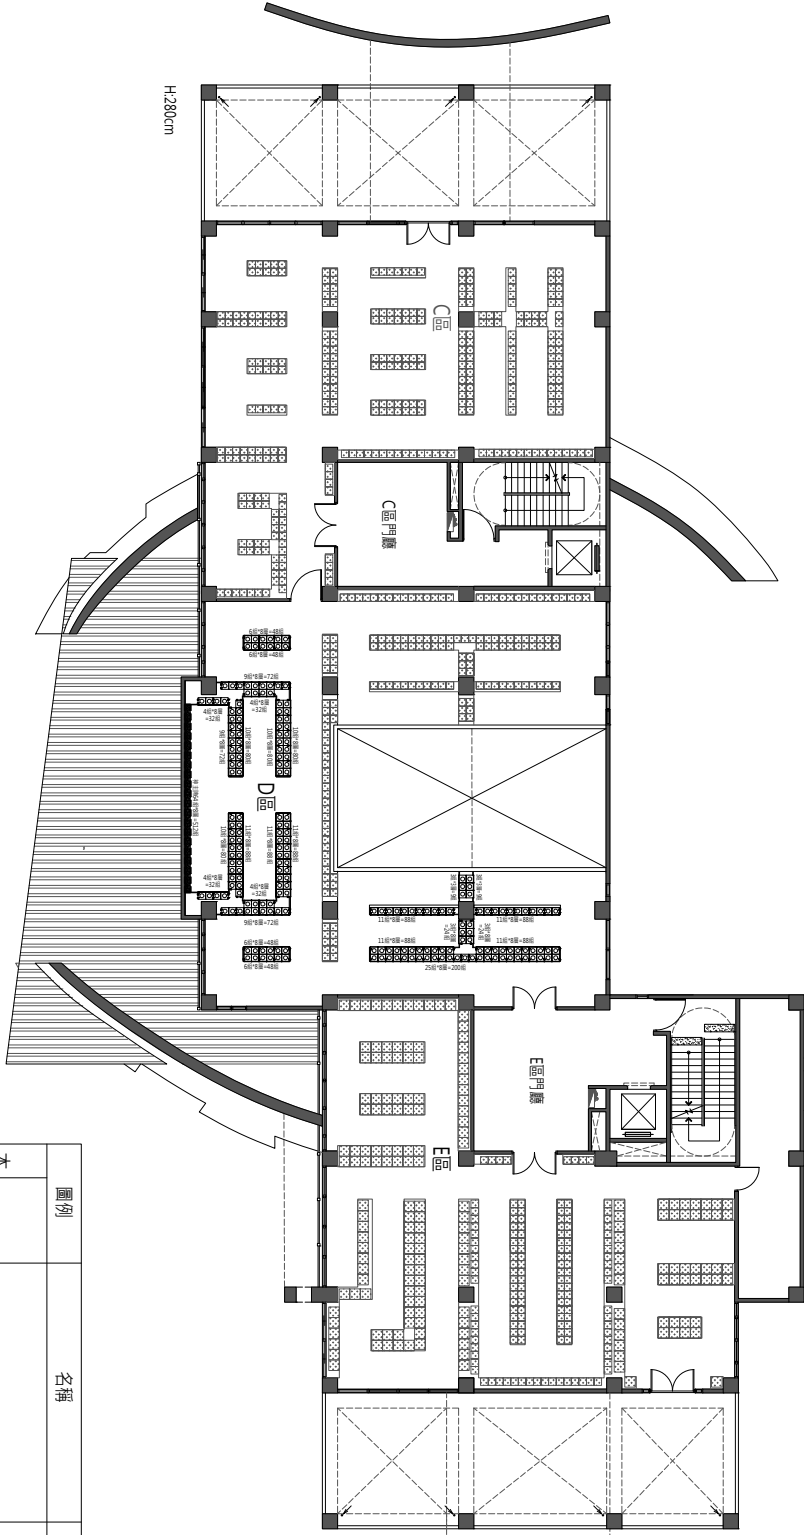
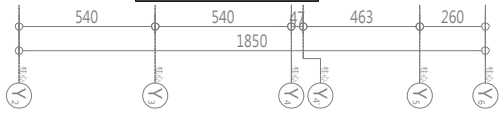


啟用平面圖

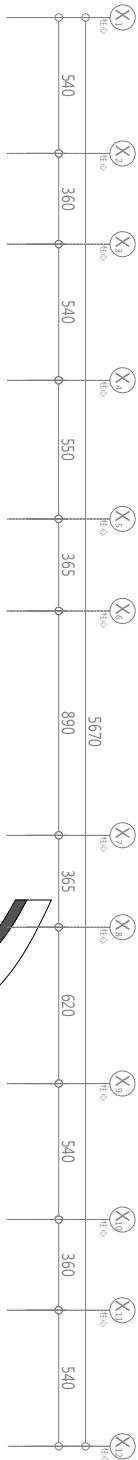

H:280cm

1 二樓裝修平面圖 A1=1:100 A3=1:200

圖例		名稱	數量(組)			
	A型 - 30*30*30cm 個人式骨灰箱 (簡潔二款)		D區	面北：369		
		面南：353		面西：408	面東：608	
	神主牌位	D區	面北：512 組			
本次新增						